


This information is for general purposes only and is not intended to serve as a set of specifications for installation of the equipment. MVEC is not responsible for installations which it has not specifically approved. Please contact MVEC or your electrical contractor for further information.



NOTES:  
 ALL WIRING CONNECTIONS AND GROUNDING MUST CONFORM TO THE NATIONAL ELECTRIC CODE.  
 ALL WIRING ADDITIONS AND MODIFICATIONS SHALL BE INSPECTED FOR YOUR SAFETY.  
 TAPE OFF OR WIRE NUT BROWN AND YELLOW RECEIVER WIRES INDIVIDUALLY.

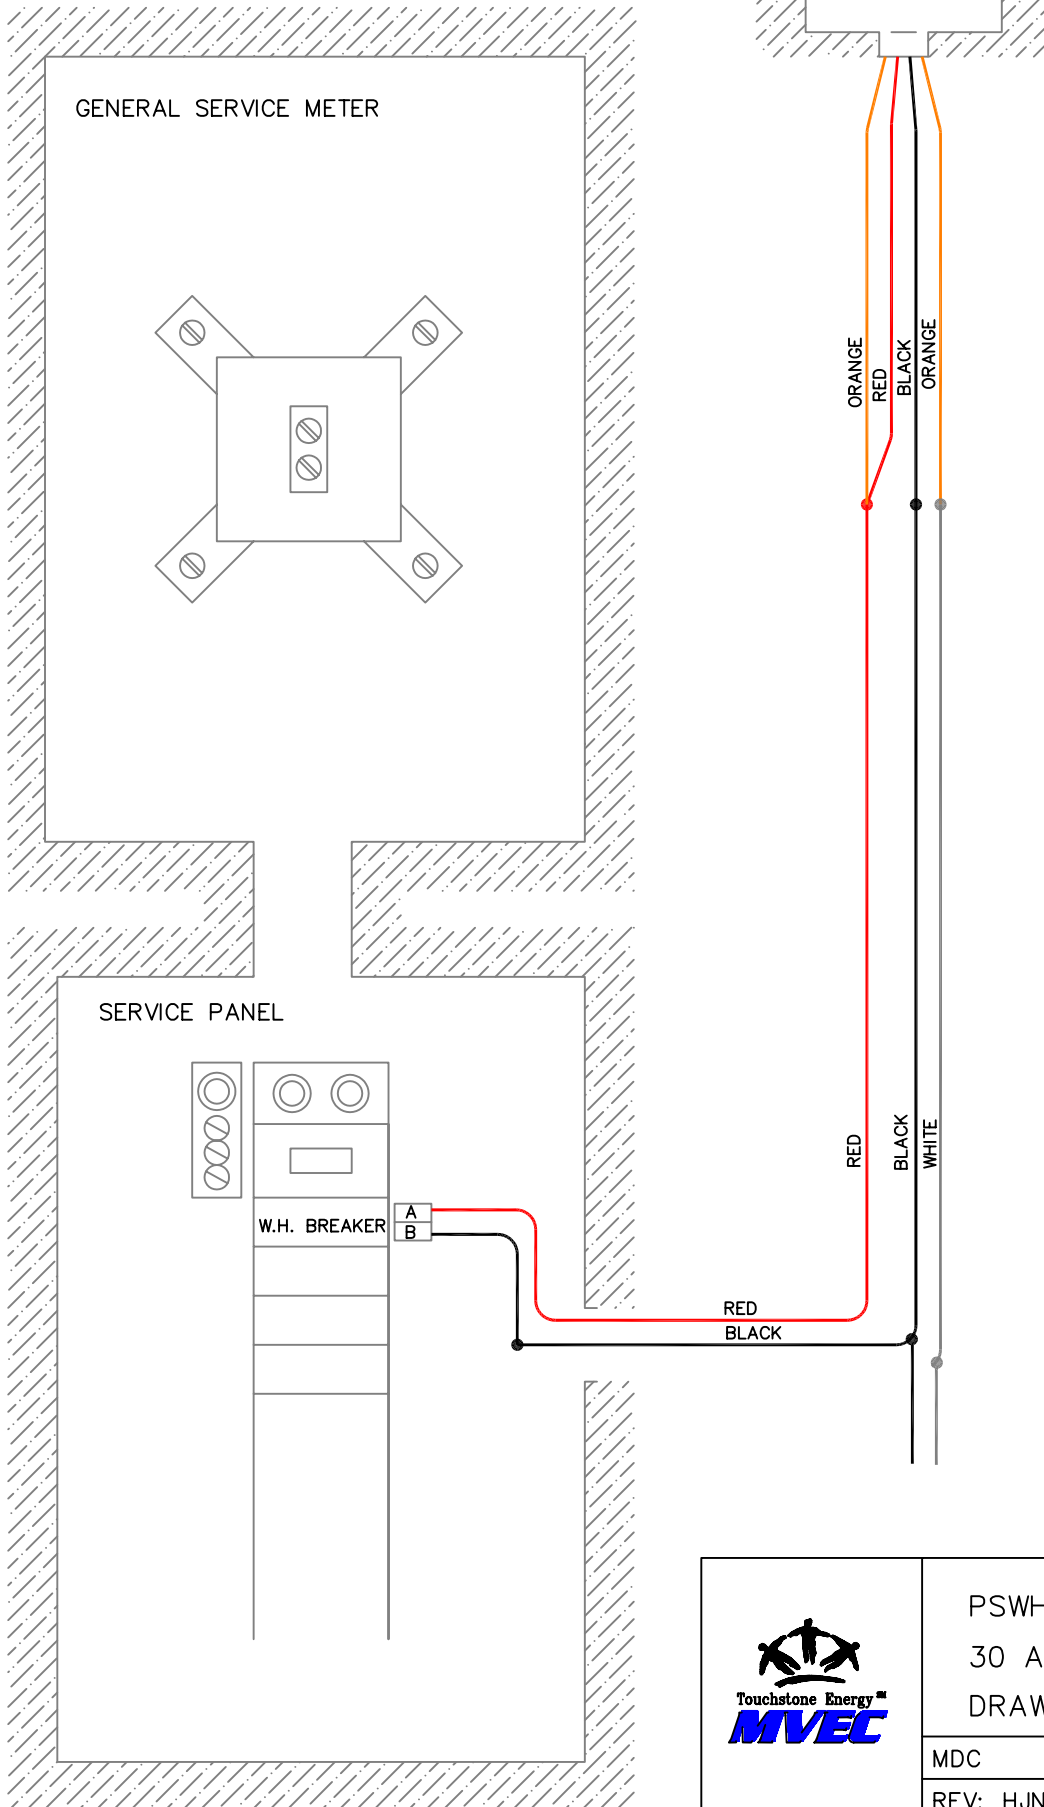

PSWH AT SERVICE ENTRANCE  
 30 AMP MAX NON-METERED  
 DRAWING #PS3

MDC	05/30/02
REV: HJN	02/16/06